



(59-70-69-68-67-24a-24-21-21a-2-1-1a-8-9-10-27-
26-25-41c-41b-41a-41-52-51-49-31-30-27-10-12-15-
14a-46-47-64-65-54-55-57-58-59) 1.127 ha

Total 1.161 ha

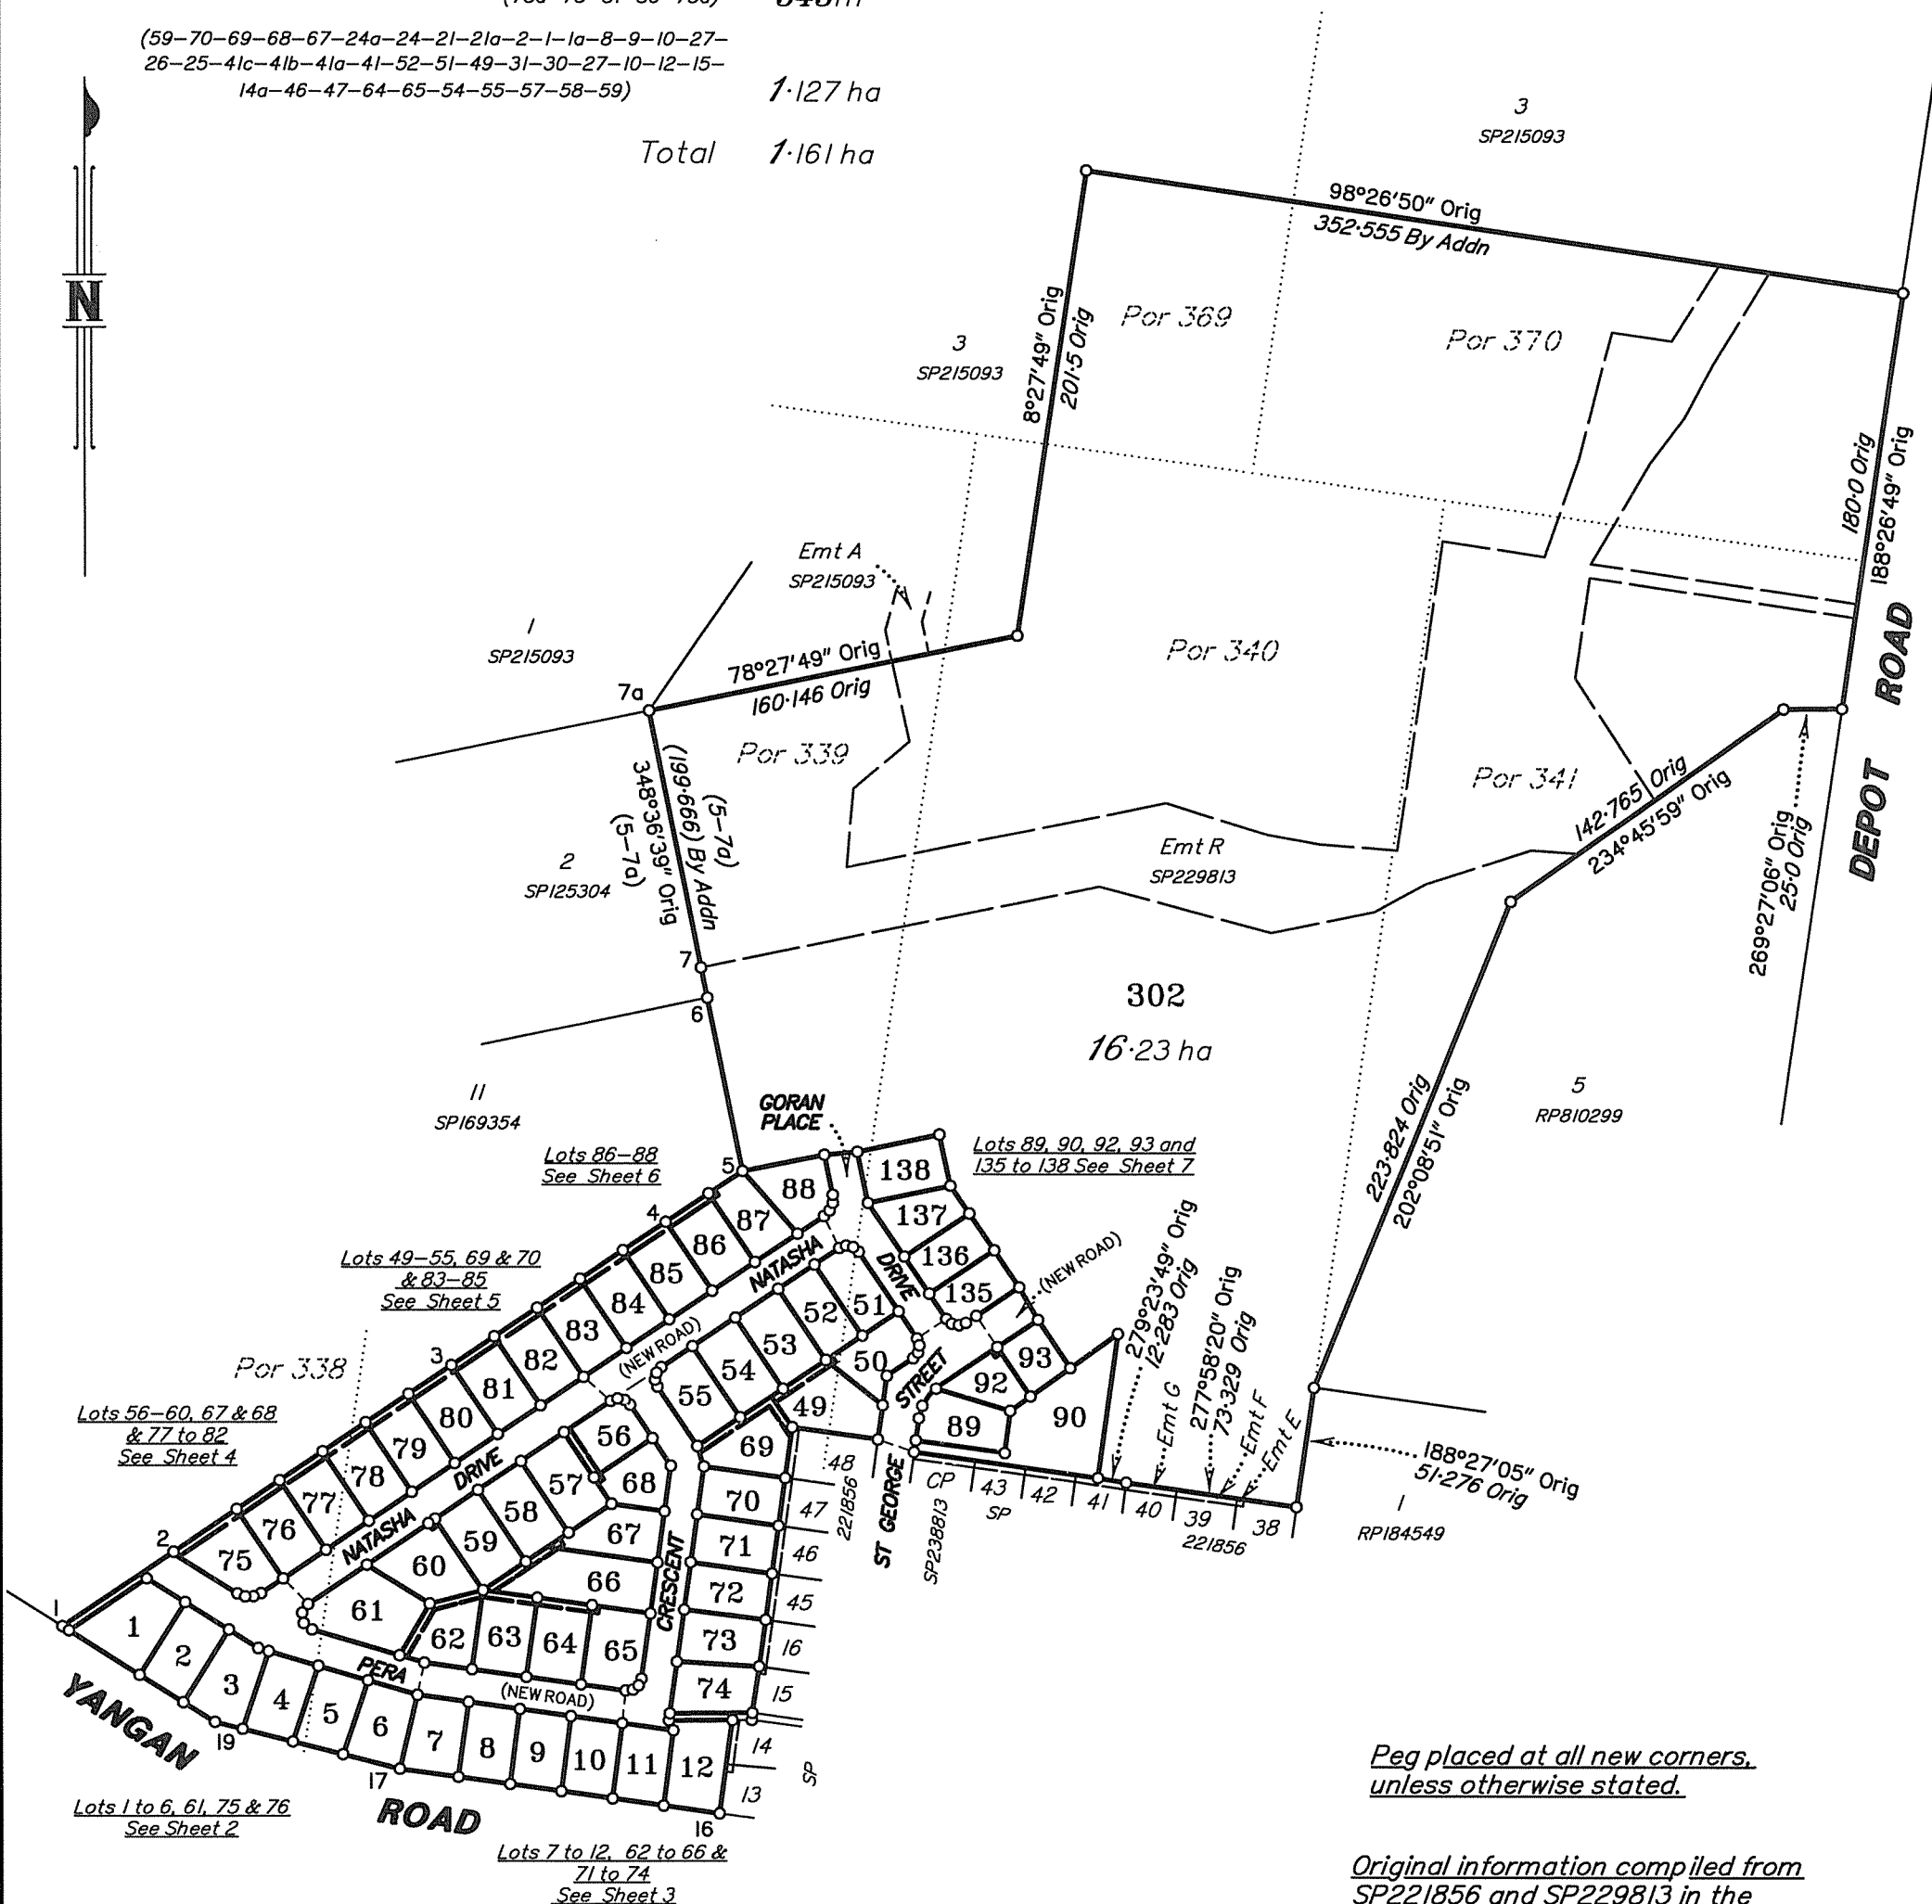

For Reference Marks Table See Sheet 6

Scale 1:3000 – Lengths are in Metres

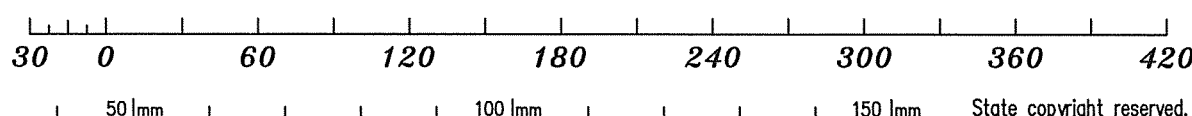

Completed on 28-03-2015.



Director


Director


Date: 1-6-2015


Survey Records	NO
-------------------	----



SP260982

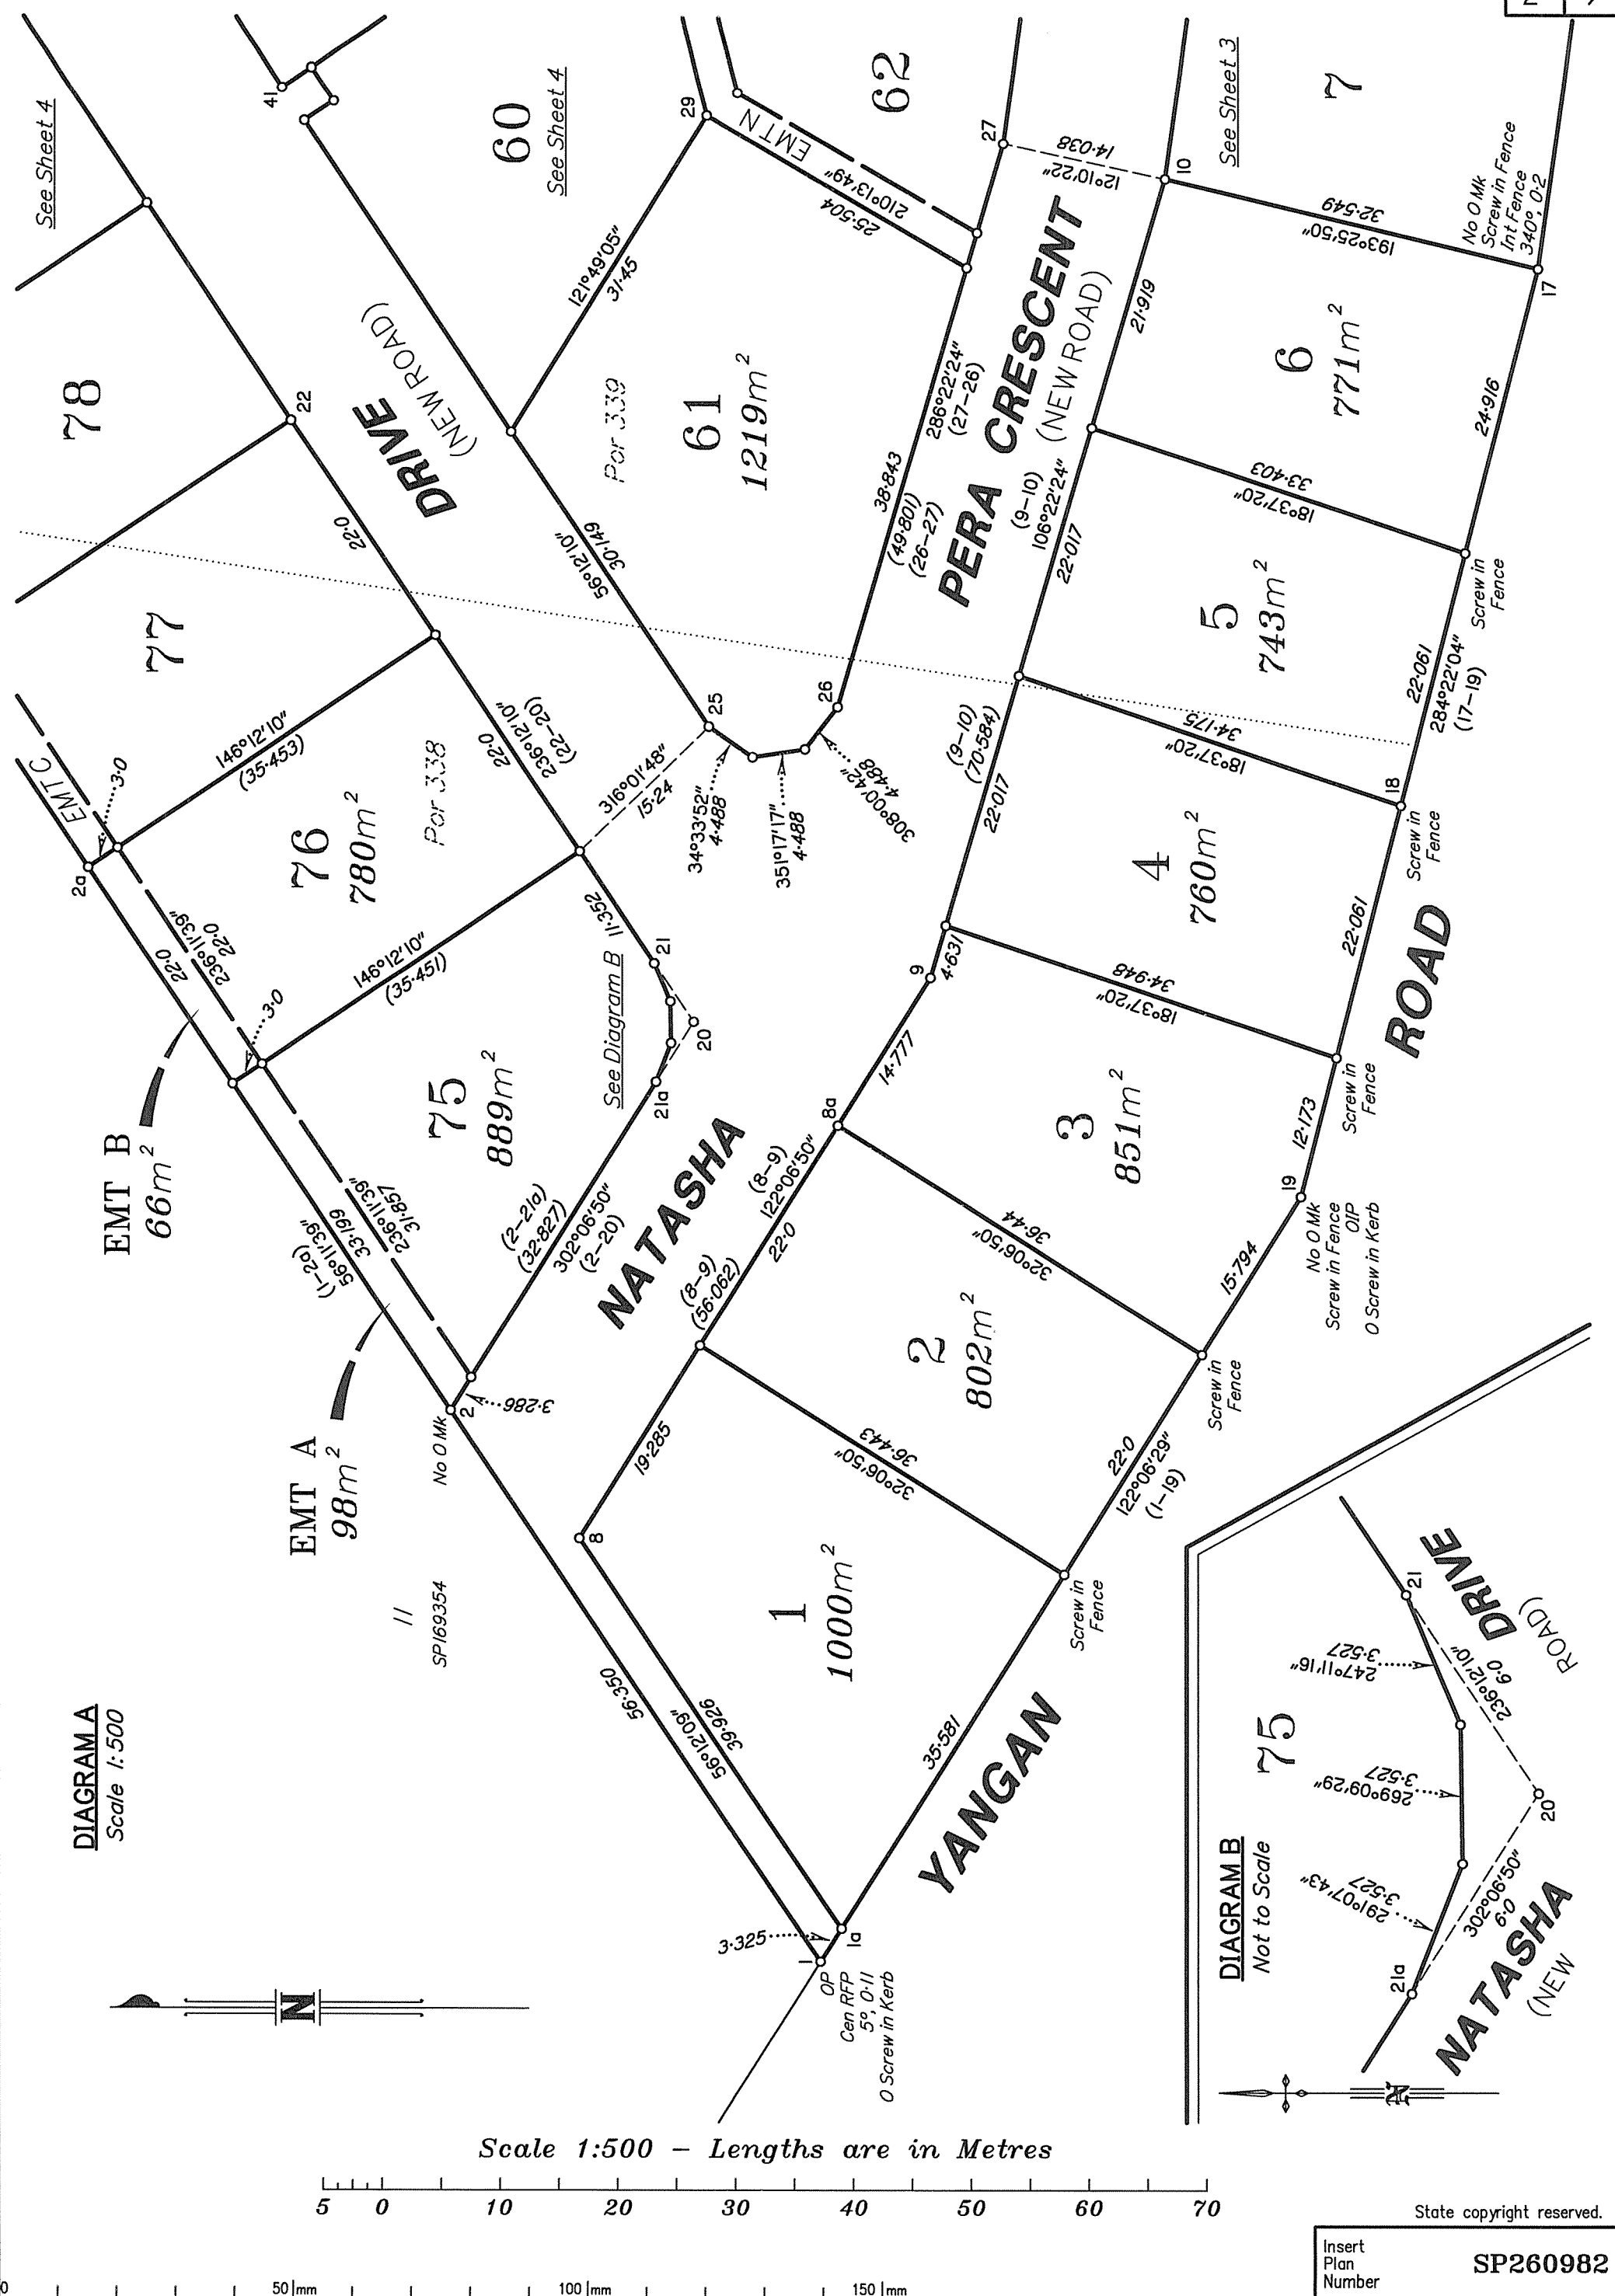

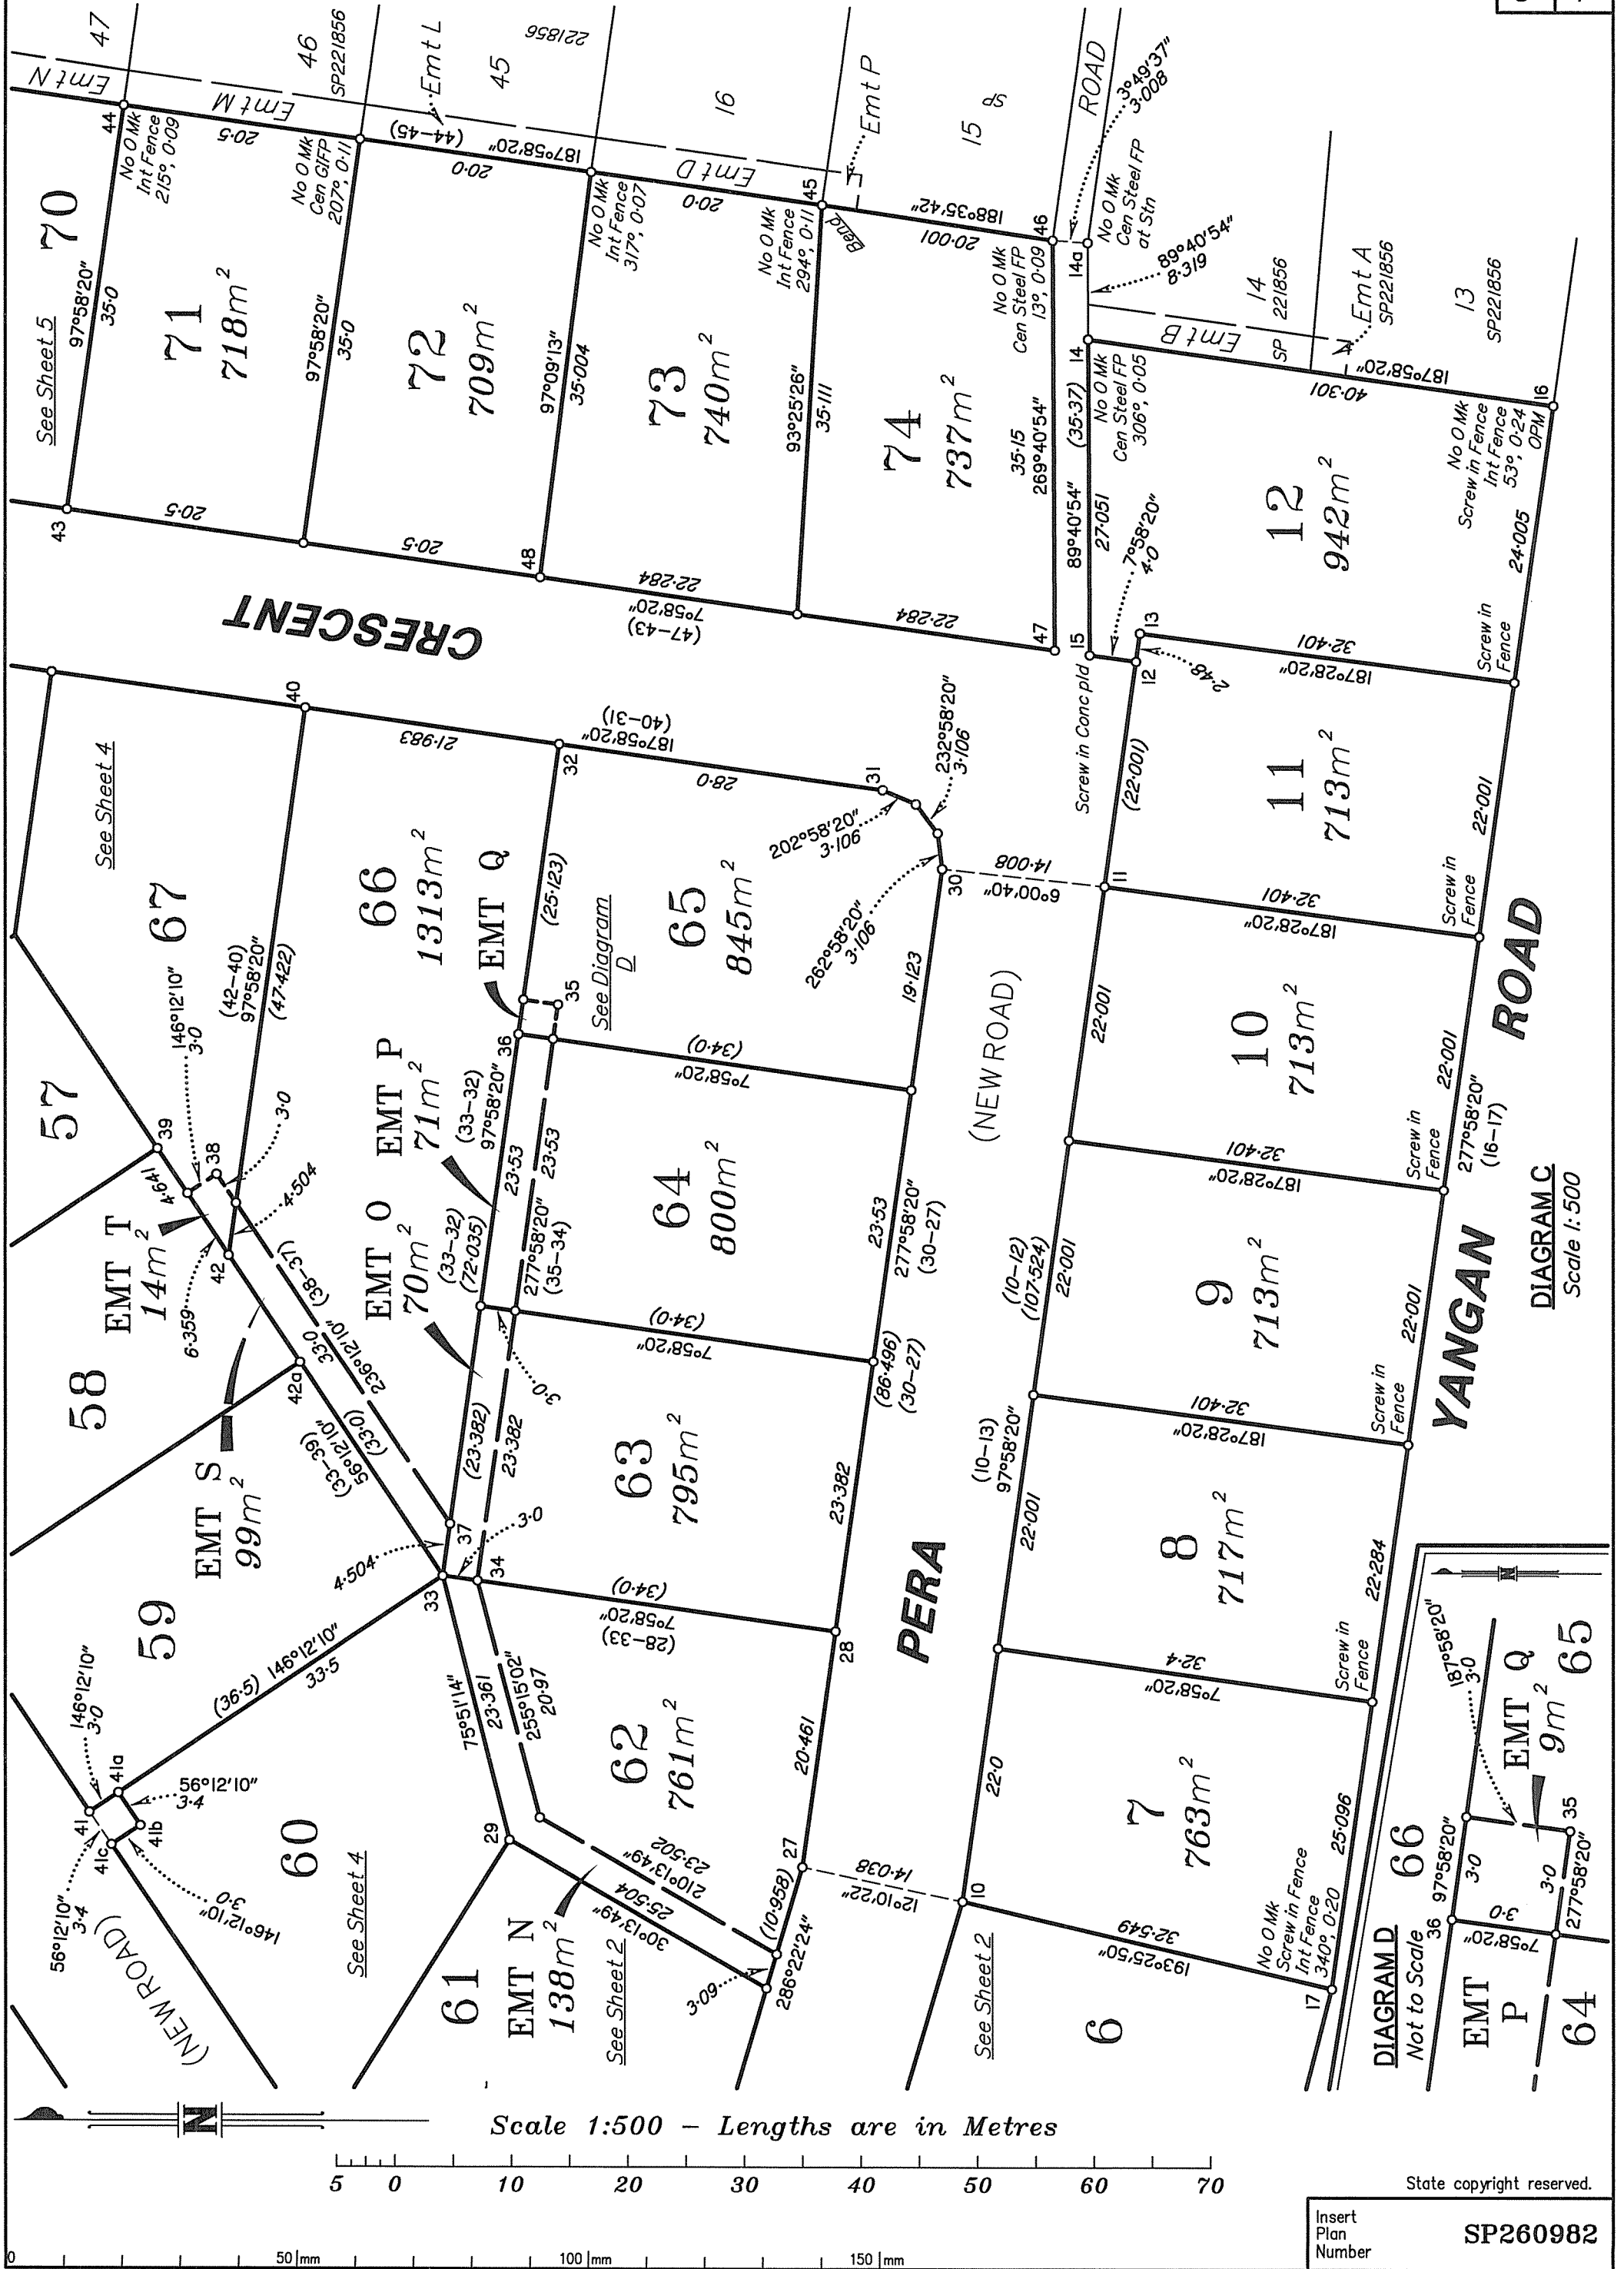

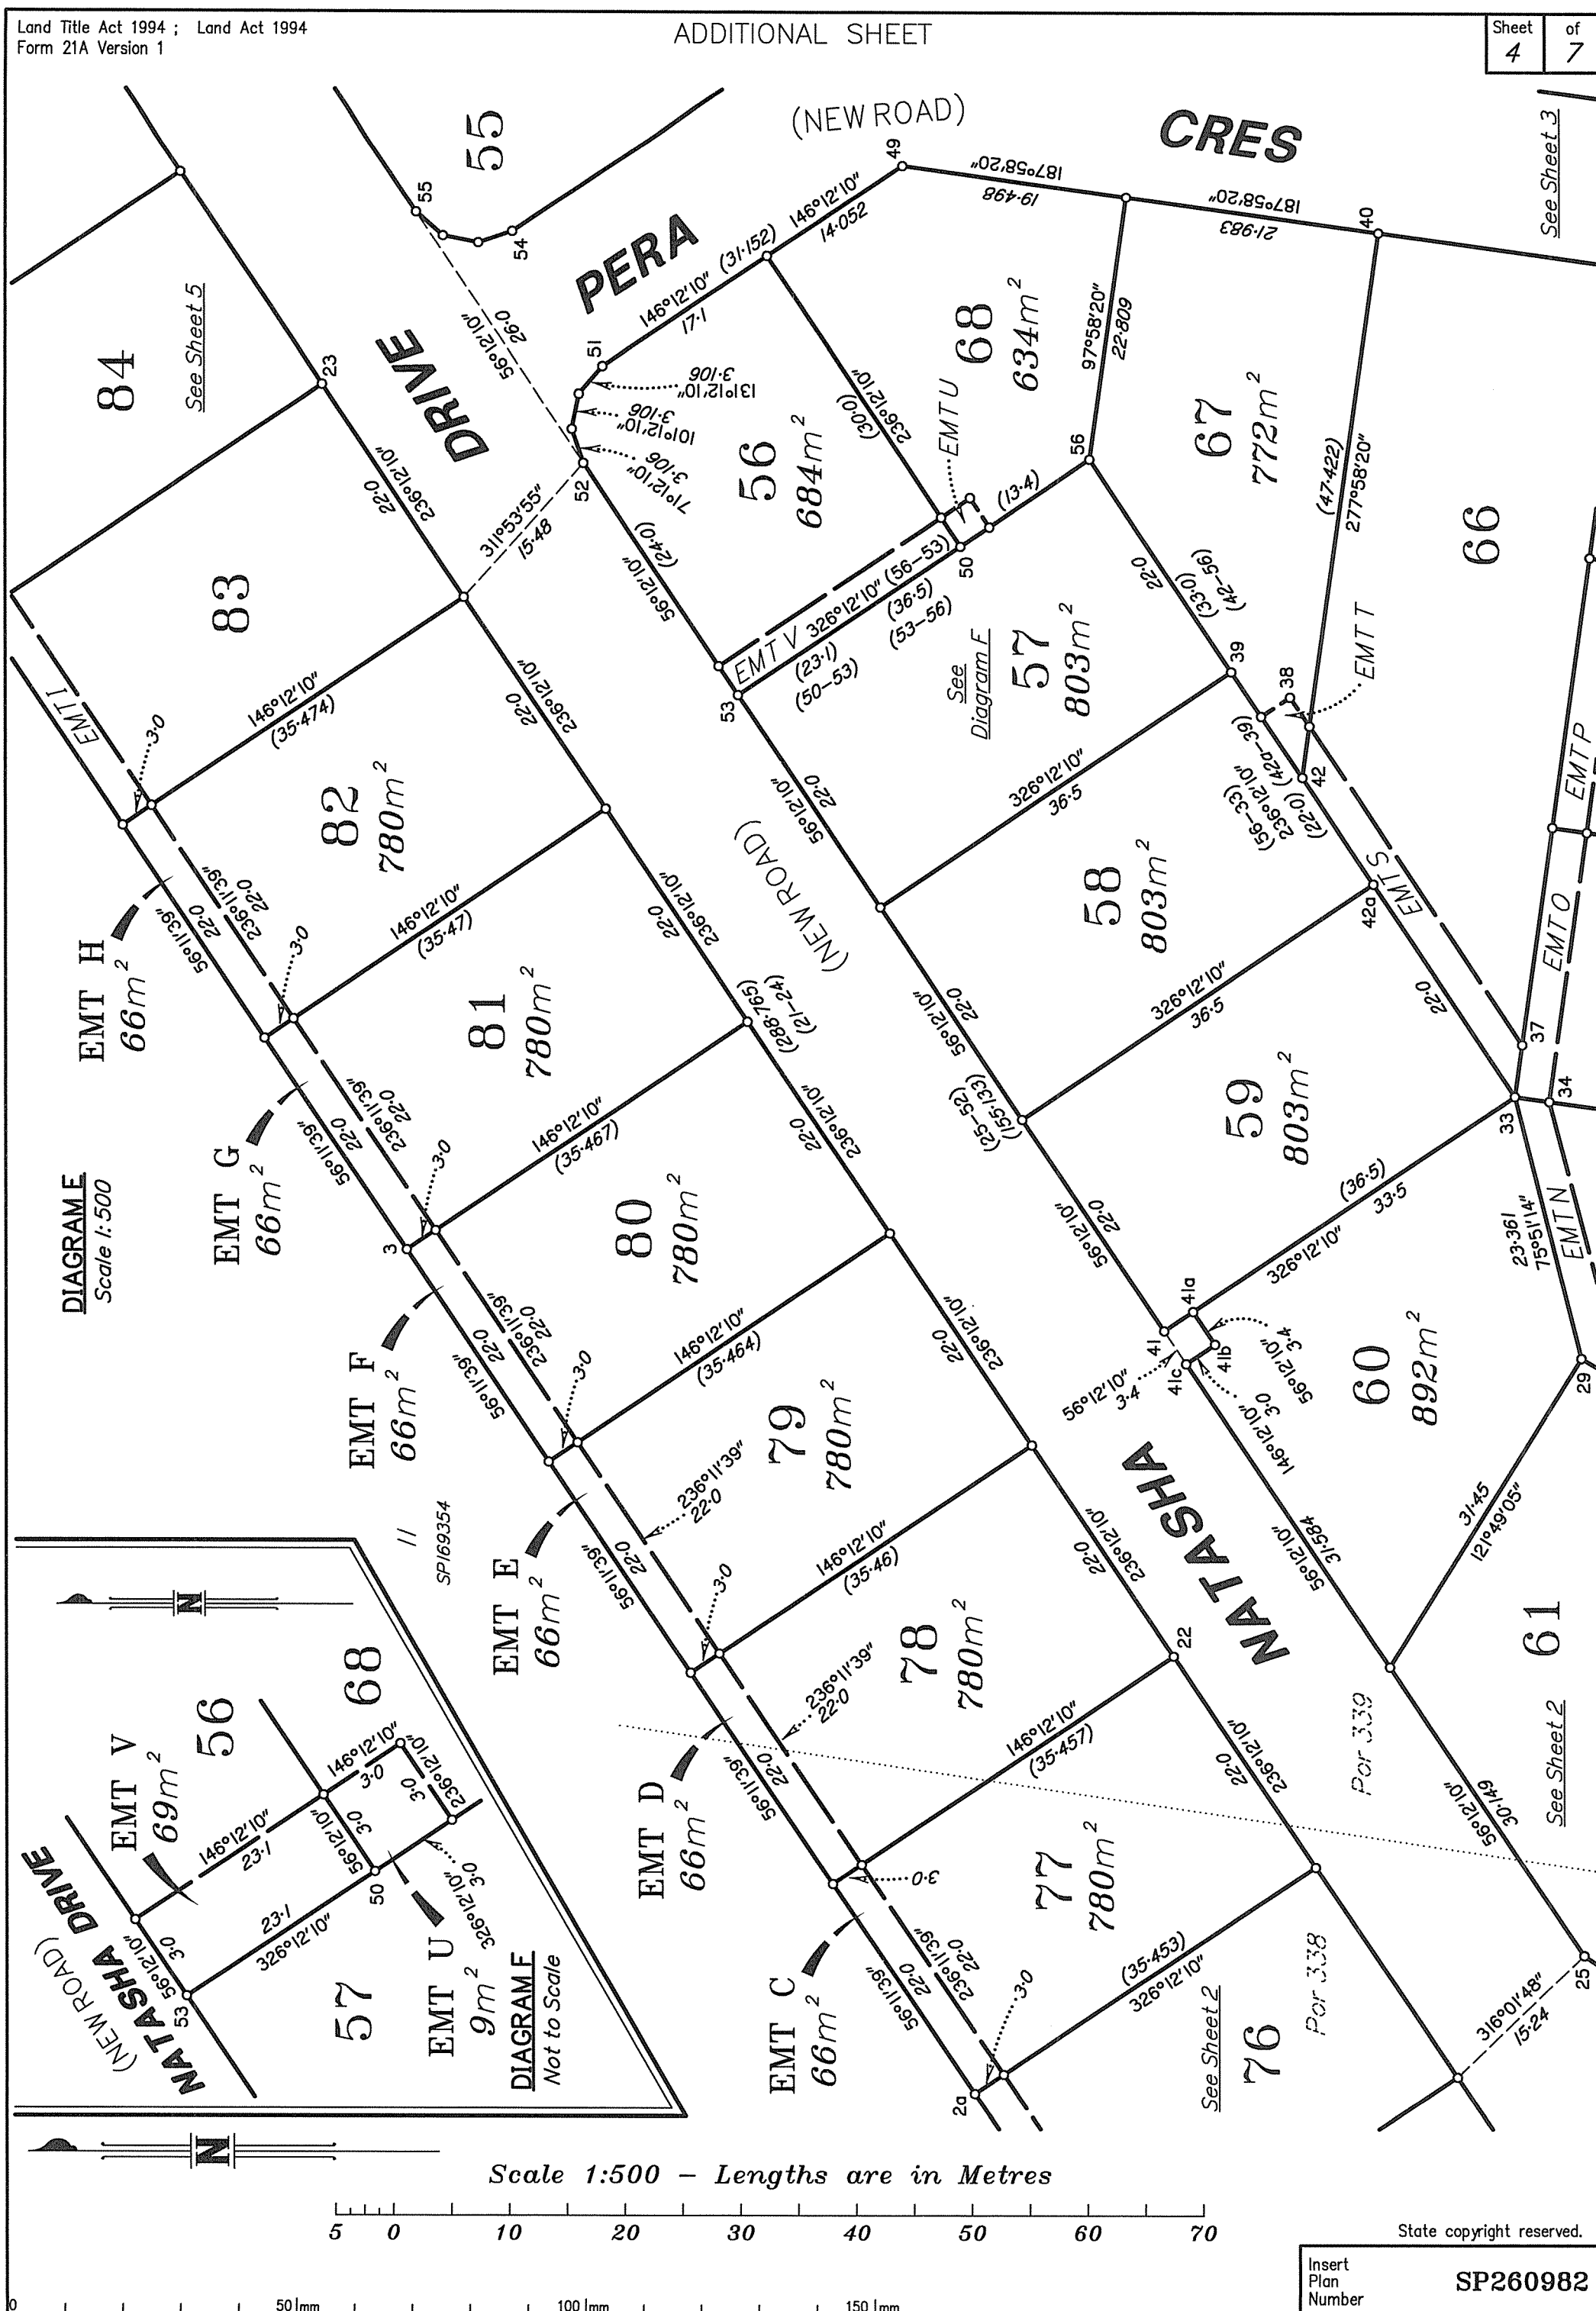

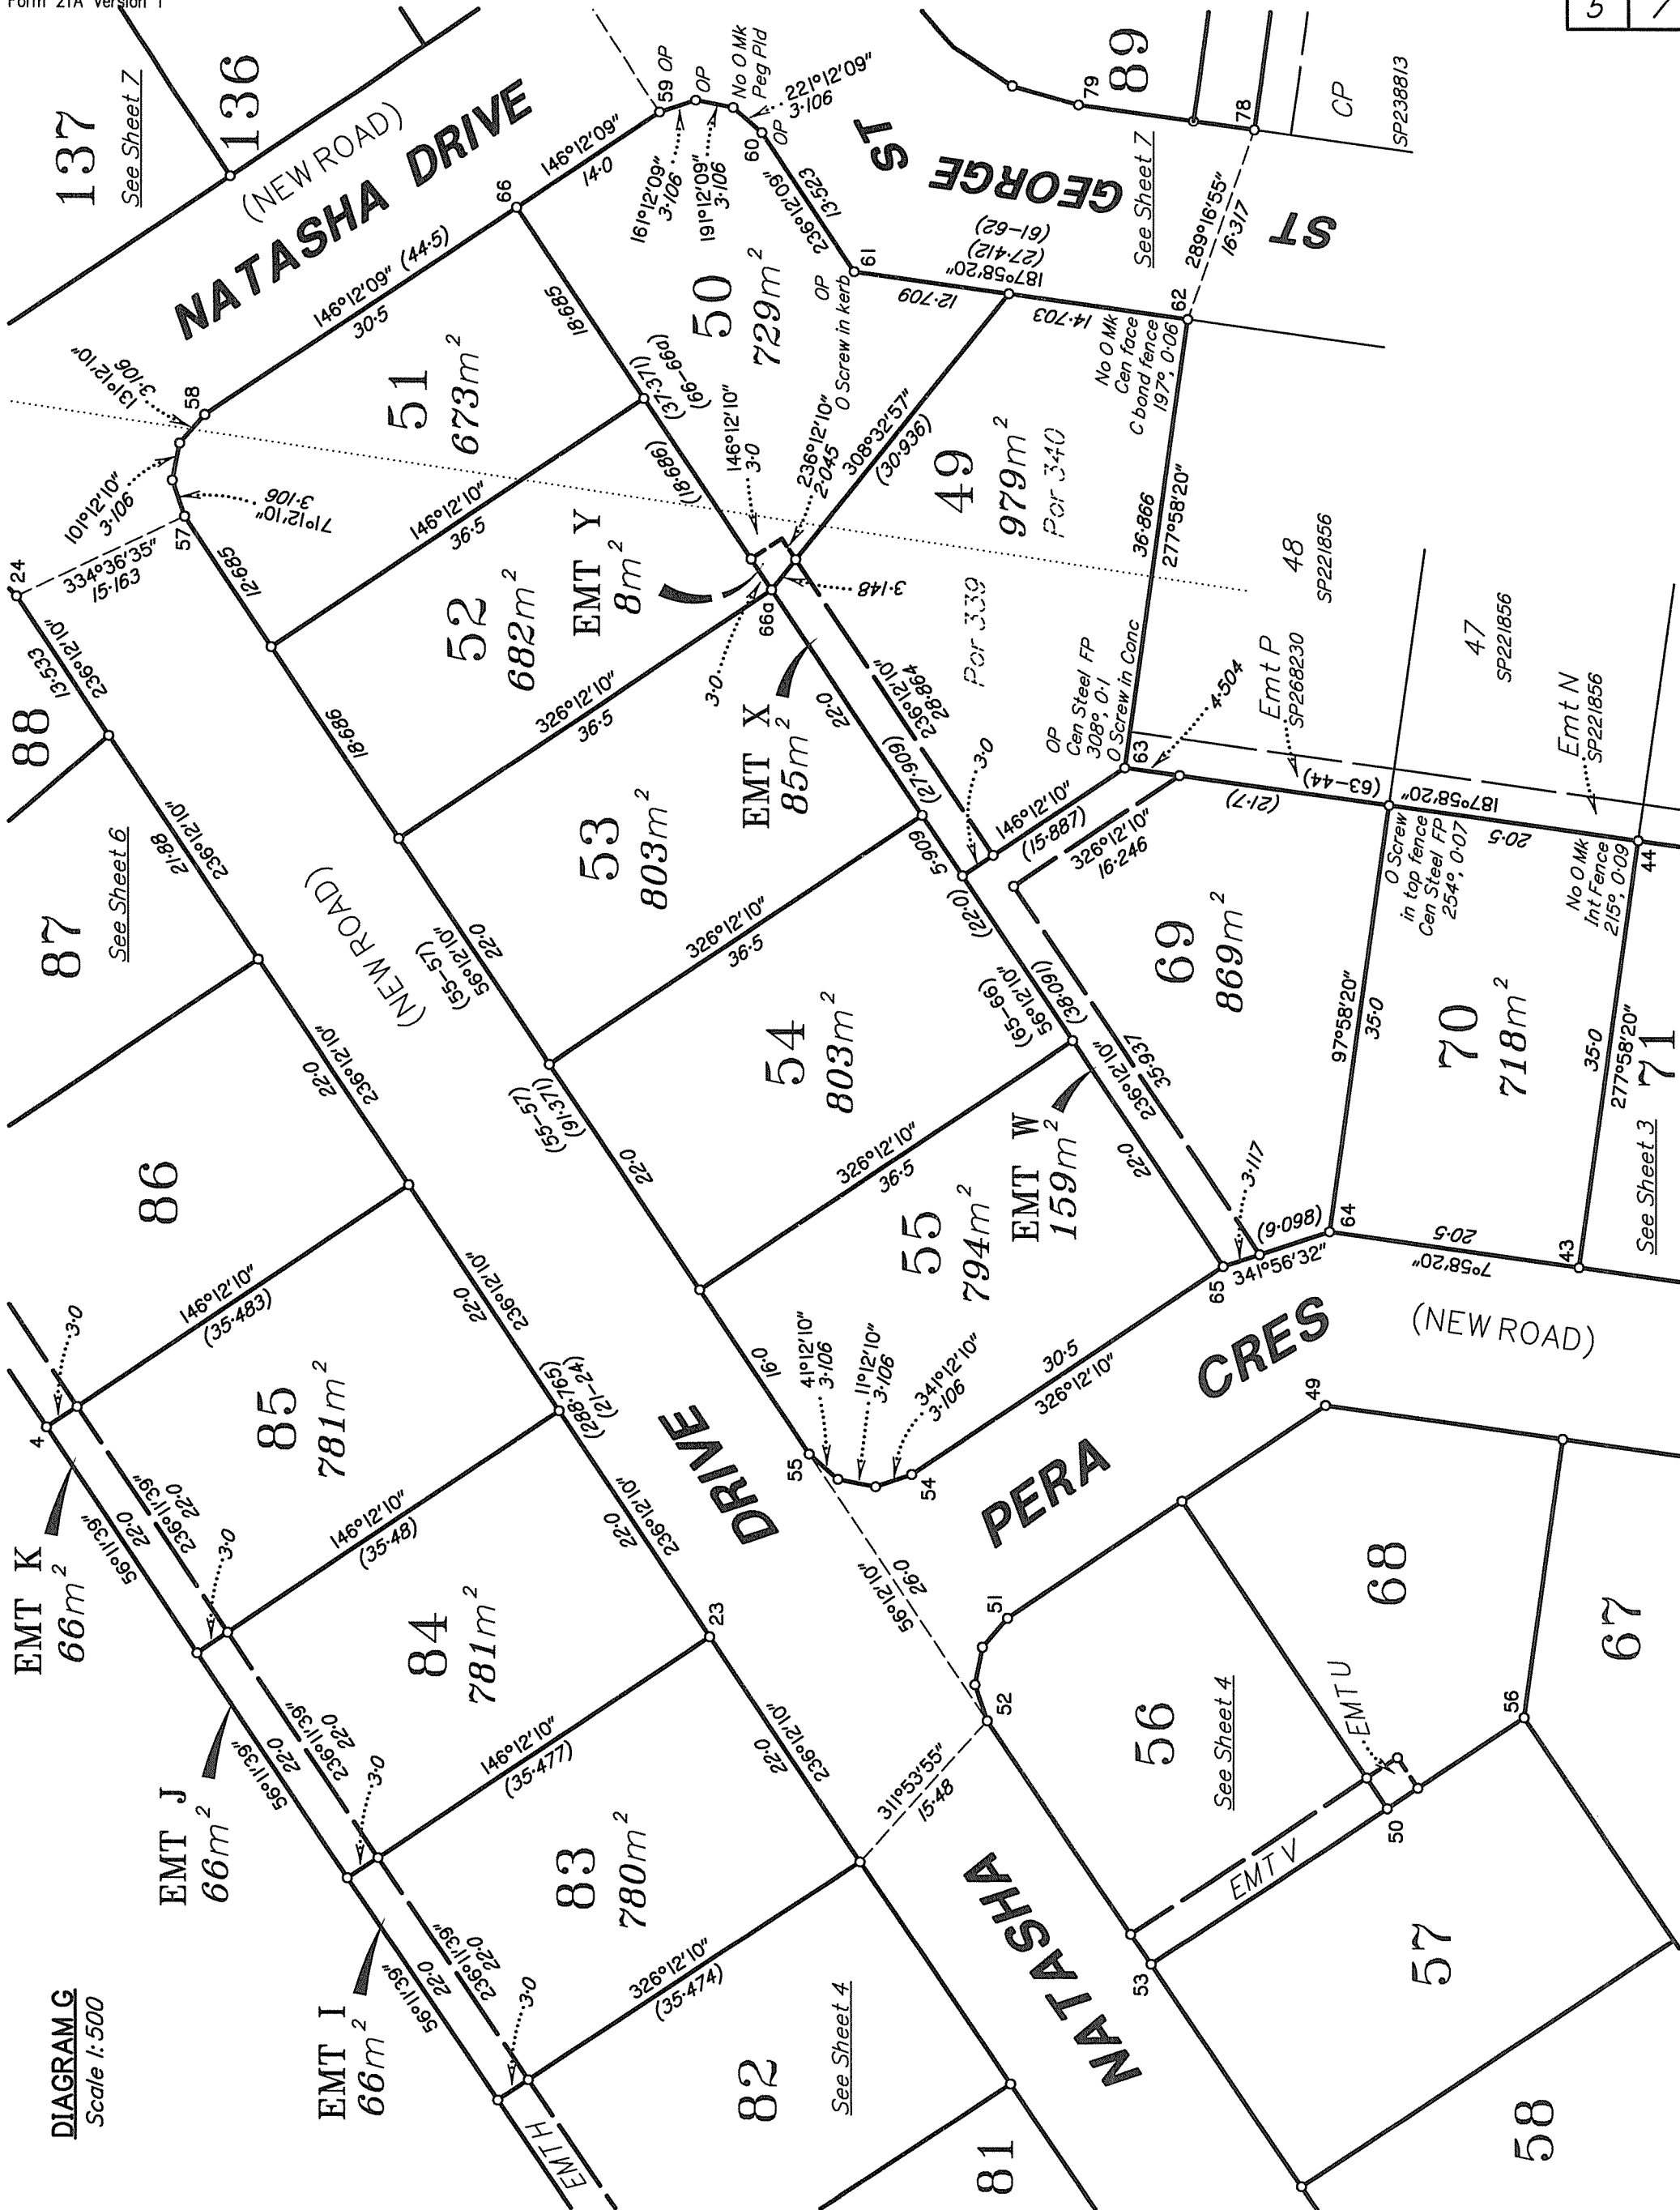


DIAGRAM G
Scale 1:500

Scale 1:500 - Lengths are in Metres

5 0 10 20 30 40 50 60 70


State copyright reserved.

Insert
Plan
Number

SP260982

REFERENCE MARKS


STN	TO	ORIGIN	BEARING	DISTANCE
1	O Screw in kerb	SP221856	215°25'52"	19.879
1a	Screw in Conc		245°30'	6.301
2	Screw in kerb		202°14'30"	4.497
3	Screw in Conc		170°34'22"	2.816
5	OIP	SP169354	81°19'09"	1.206
6	O Spike	SP125304	63°16'29"	2.12
8	Screw in Conc		30°08'47"	2.937
8a	Screw in kerb		69°33'27"	8.865
10	Screw in kerb		11°49'34"	4.353
11	Screw in kerb		12°45'48"	4.118
19	OIP	ML1243	205°23'29"	1.012
19	O Screw in kerb	SP221856	196°13'29"	7.796
21	Screw in kerb		129°06'43"	4.507
23	Screw in kerb		197°26'54"	6.806
24a	Screw in kerb		151°41'41"	7.609
25	Screw in kerb		294°48'58"	4.835
26	Screw in kerb		196°11'22"	4.144
27	Screw in kerb		190°45'15"	3.84
29	Screw in Conc		177°06'03"	1.348
31	Screw in kerb		180°48'53"	6.785
36	Screw in Conc		200°52'	2.693
47	Screw in kerb		338°46'	8.907
49	Screw in kerb		129°55'28"	4.696
52	Screw in kerb		32°04'20"	6.302
54	Screw in kerb		325°03'12"	8.102
58	Screw in kerb		330°57'32"	7.313
61	O Screw in kerb	SP221856	149°18'02"	7.343
63	O Screw in Conc	RC268230	323°59'23"	14.147
64	Screw in kerb		294°52'17"	5.07
65	Screw in Conc		128°19'22"	2.539
69	Screw in kerb		212°02'06"	6.312
78	O Screw in kerb	SP221856	275°16'43"	4.048
79	Screw in kerb		289°05'33"	4.037
80	O Screw in kerb	SP221856	328°52'22"	4.102
82	O Screw in kerb	SP221856	144°33'58"	3.968

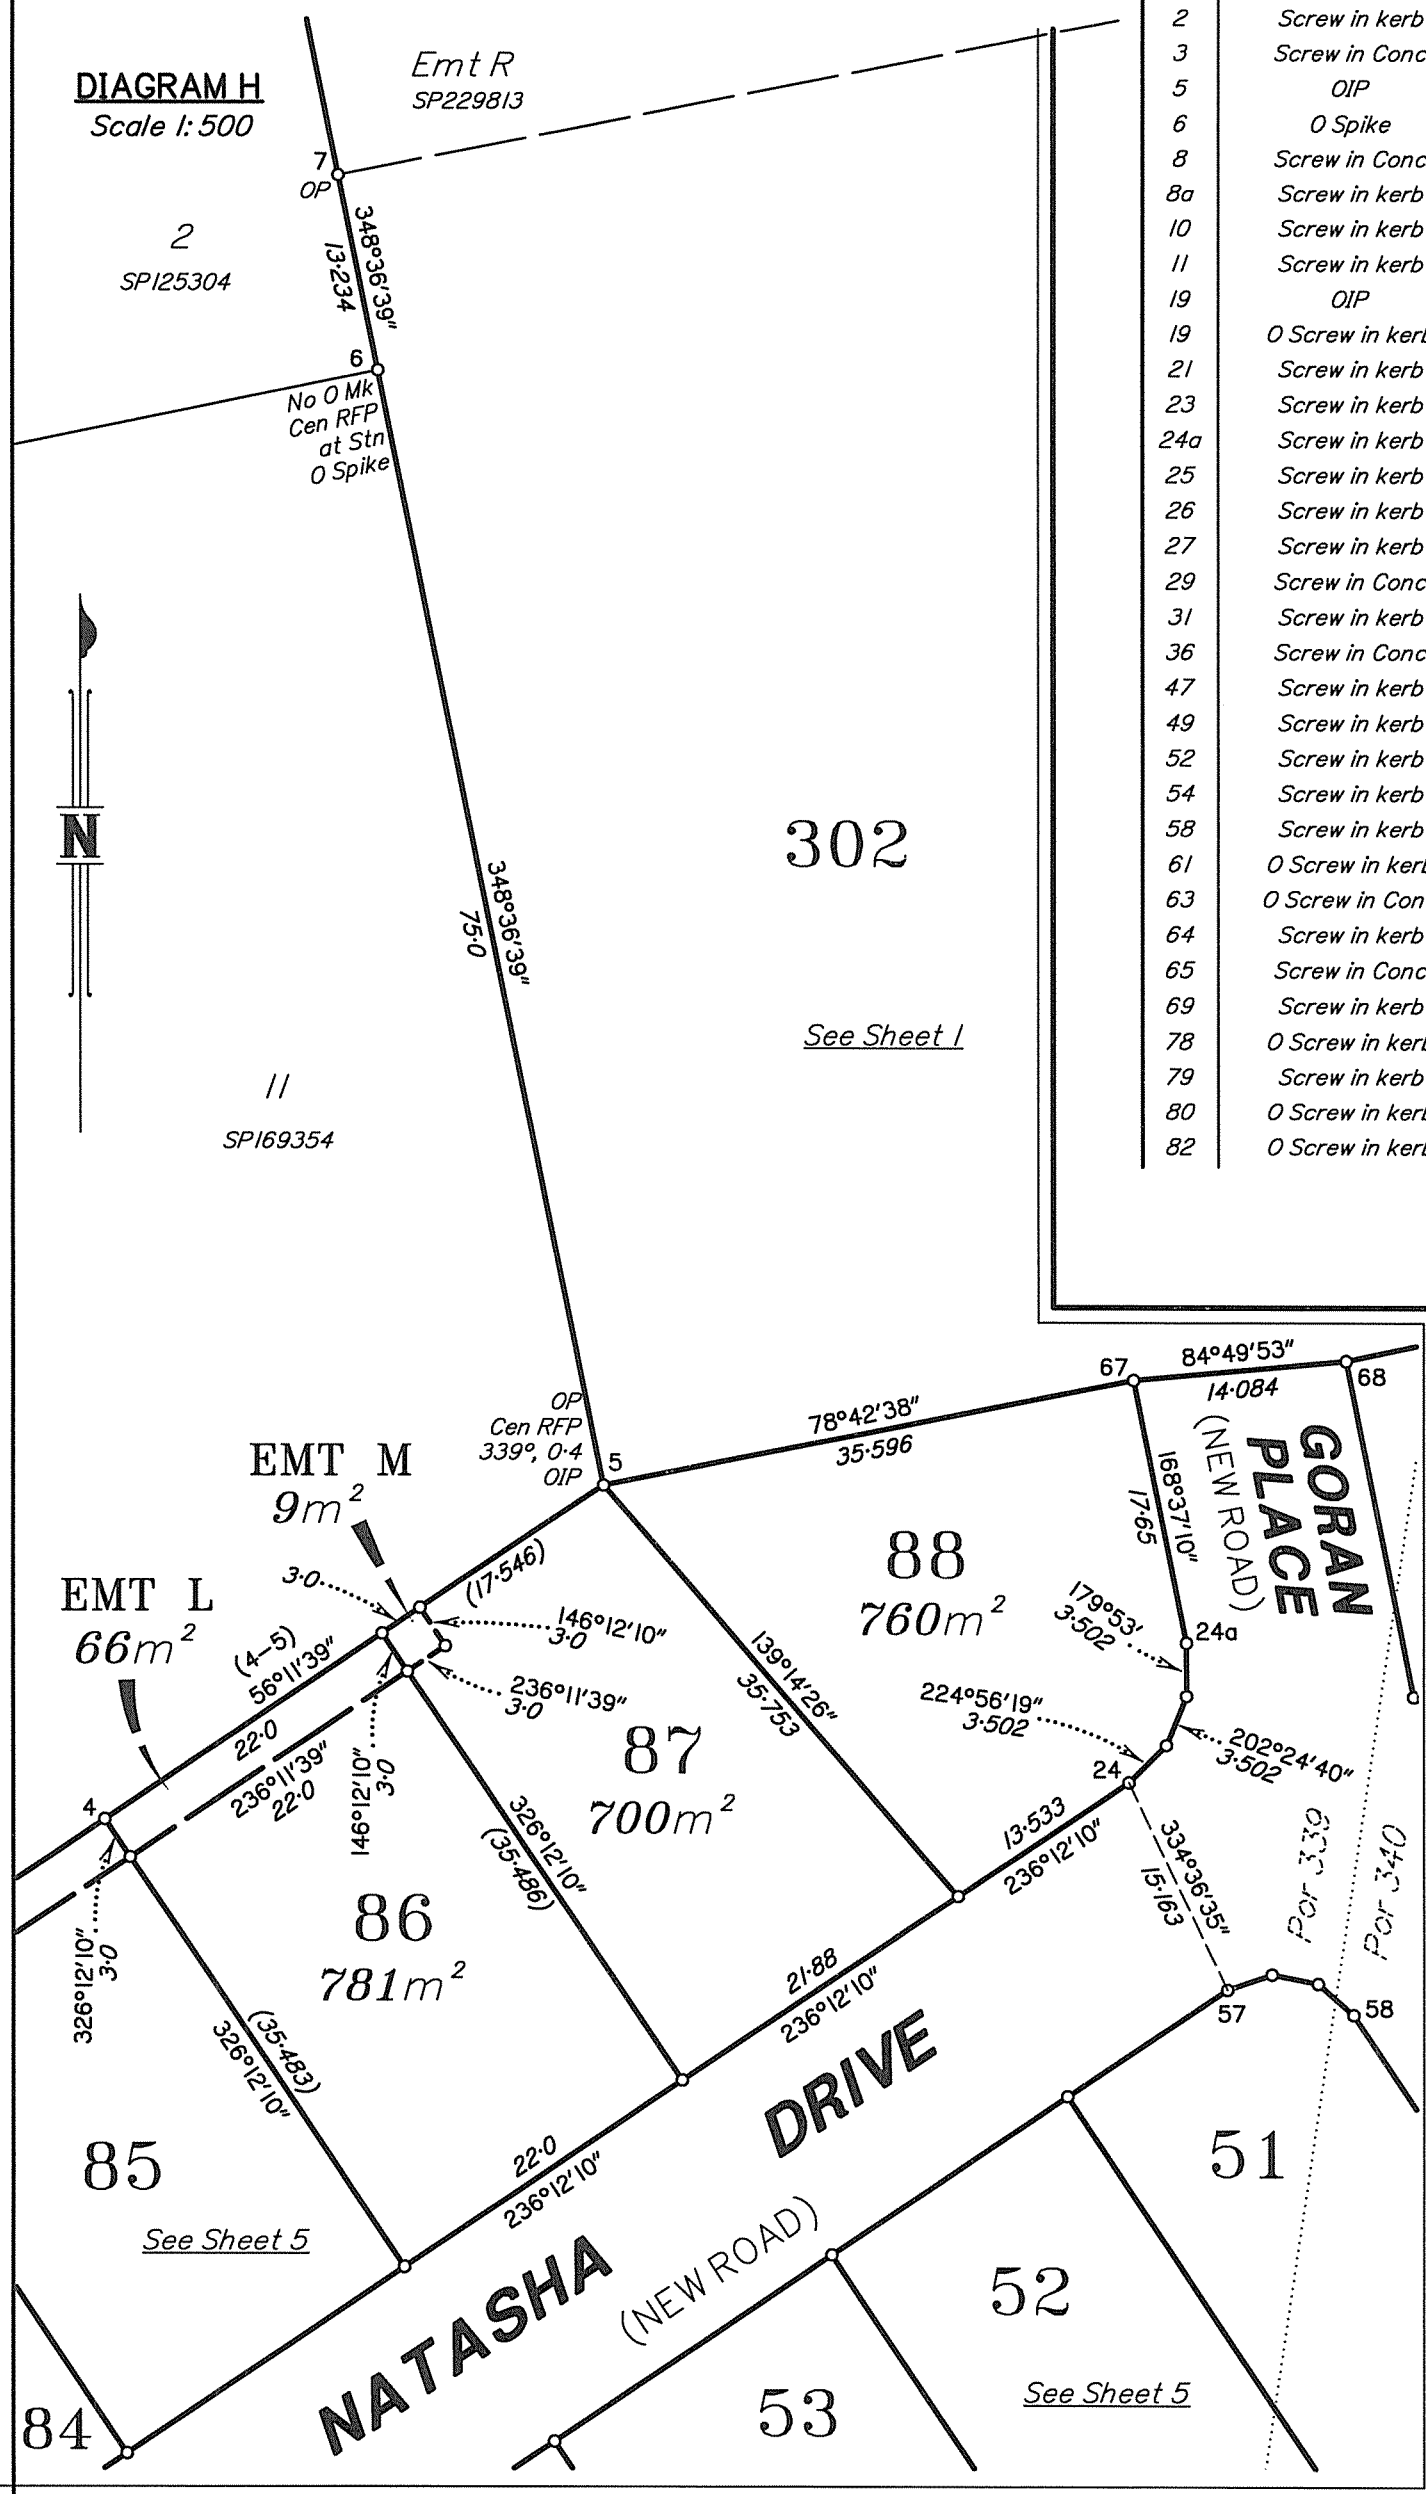

PERMANENT MARKS

<i>PM</i>	<i>ORIGIN</i>	<i>BEARING</i>	<i>DISTANCE</i>	<i>No.</i>
<i>16-OPM</i>	<i>SP221856</i>	<i>265°47'11"</i>	<i>123-924</i>	<i>153591</i>
<i>81-OPM</i>	<i>SP221856</i>	<i>328°28'31"</i>	<i>737-893</i>	<i>122655</i>

Scale 1:500 – Lengths are in Metres

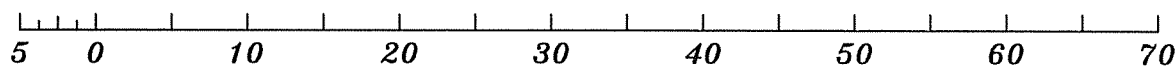


State copyright reserved.


Insert
Plan
Number

SP260982

DIAGRAM I
Scale 1:500

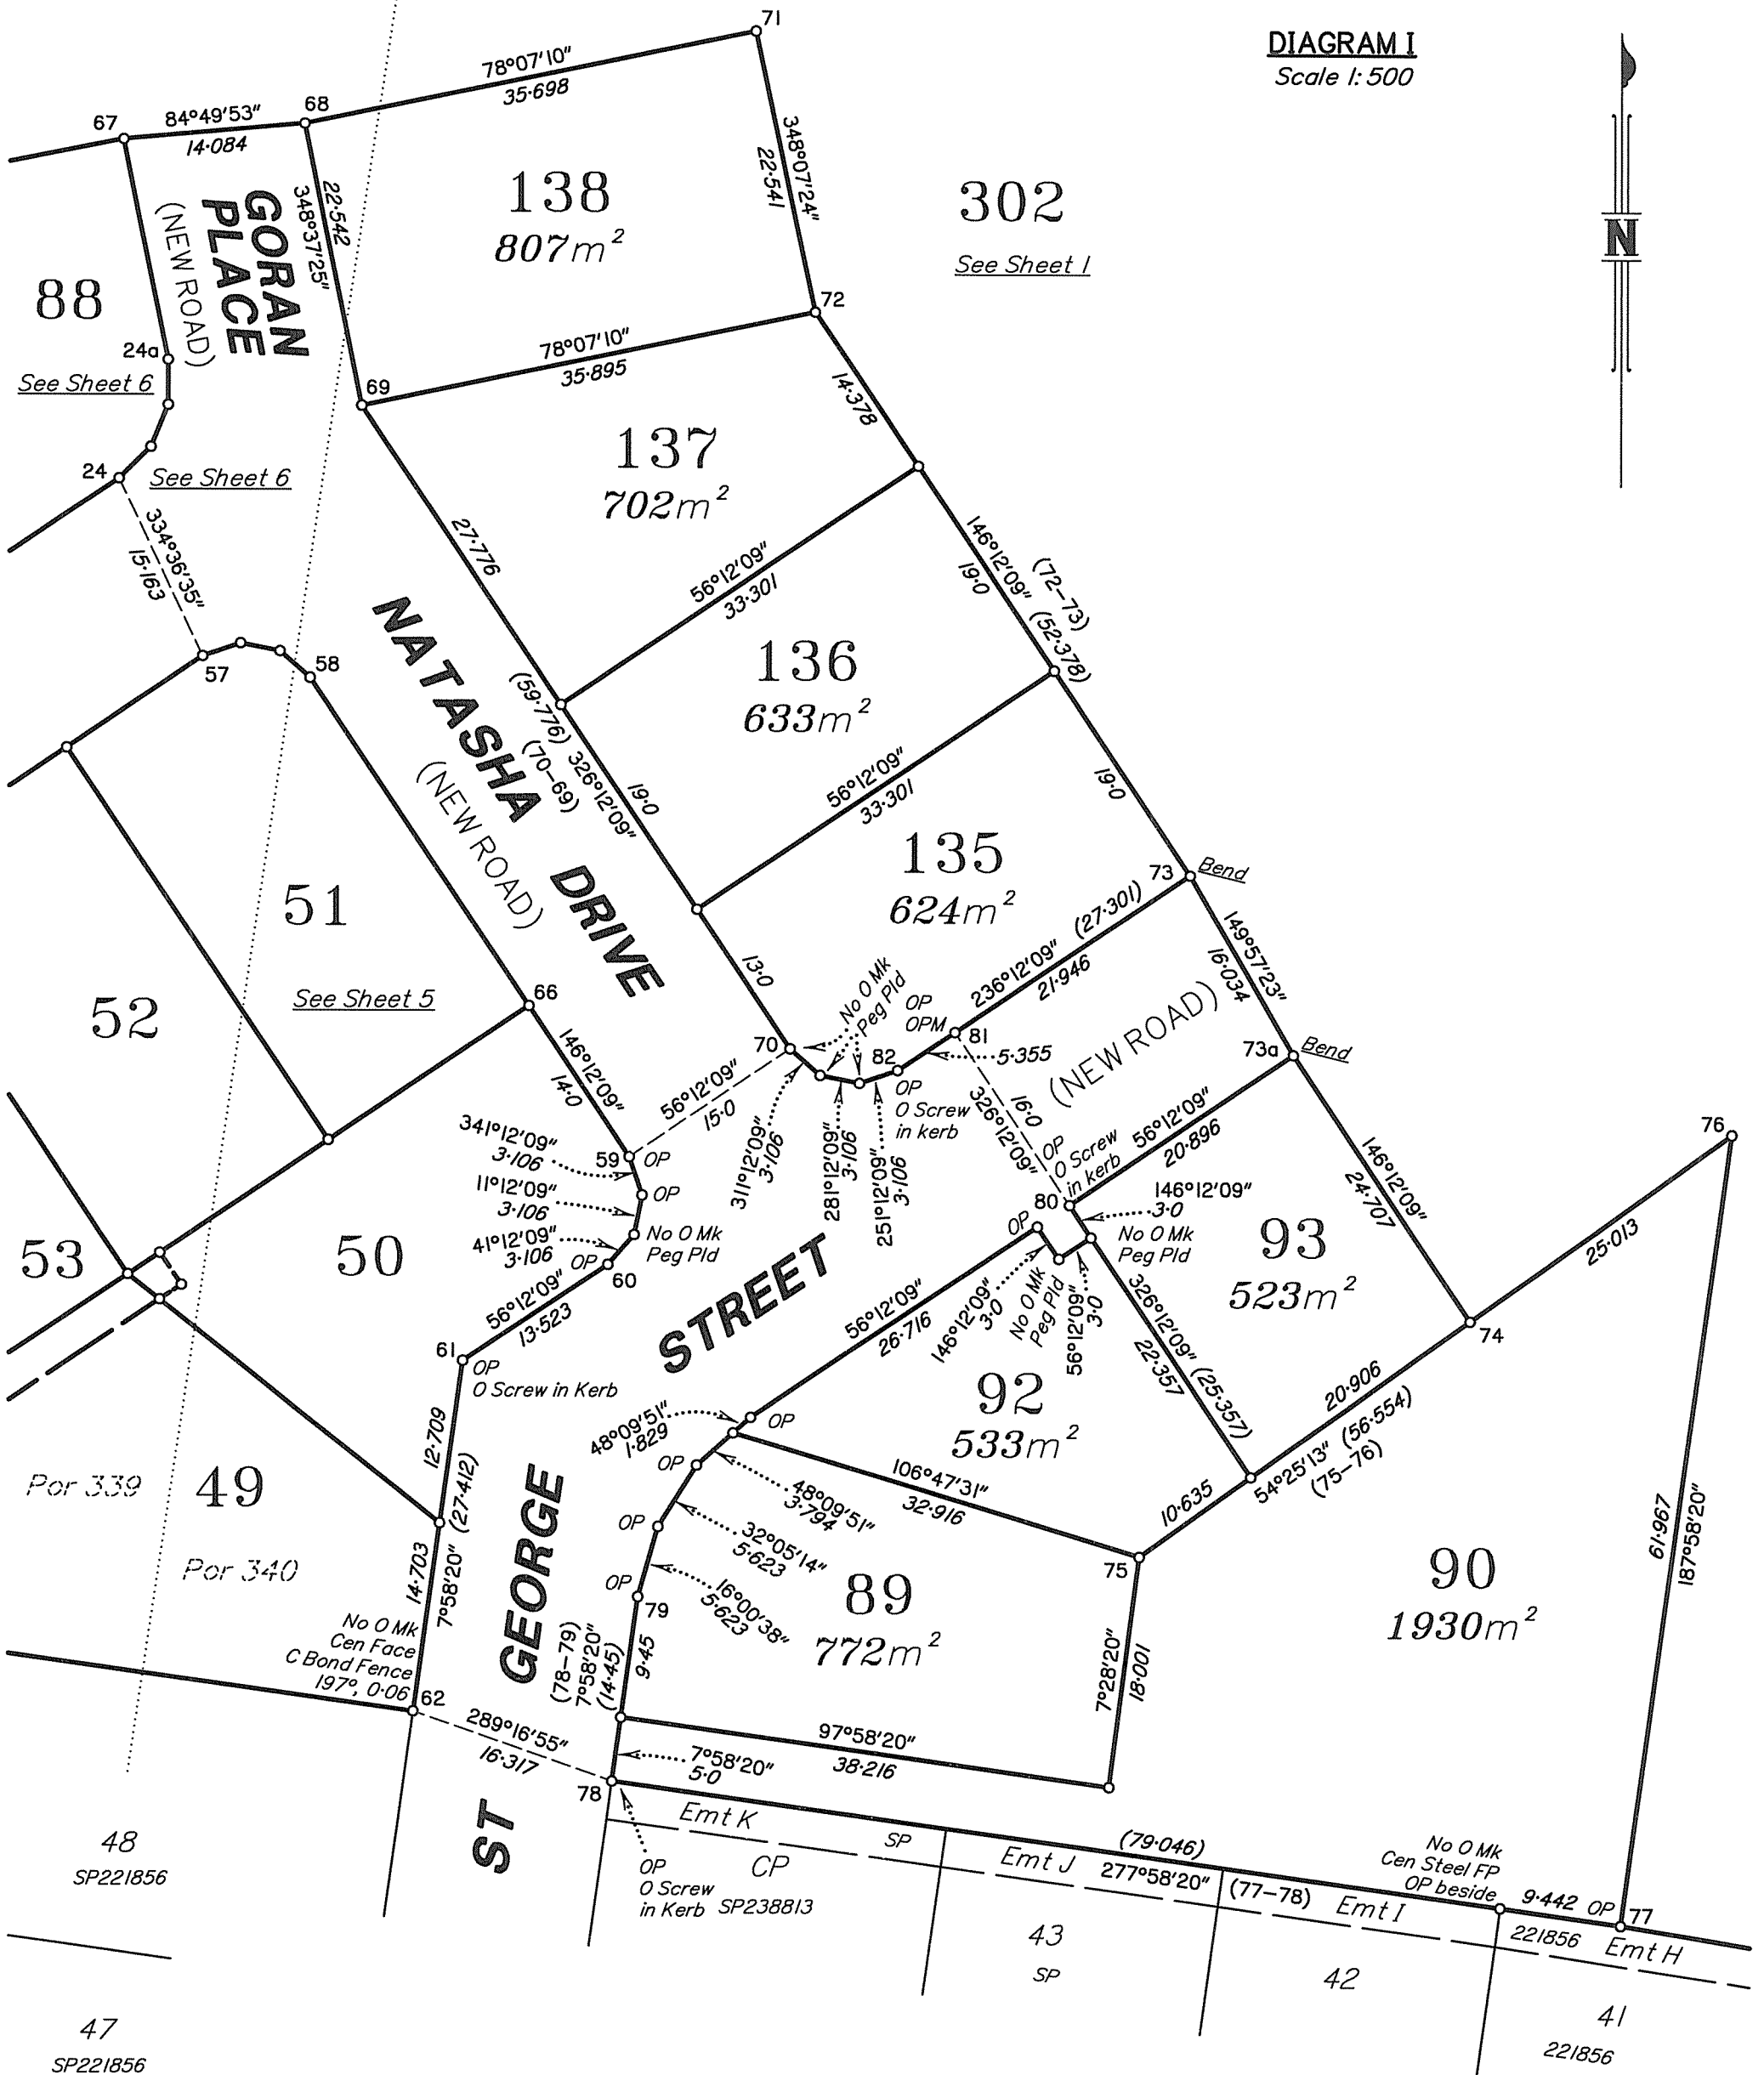

Scale 1:500 - Lengths are in Metres

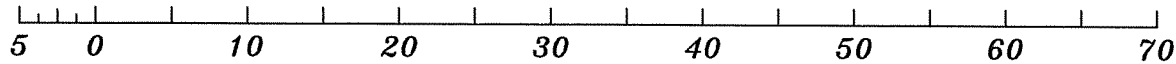

State copyright reserved.

Insert
Plan
Number

SP260982